


Eckkoordinaten (GKK)
li.u. R = 3508240.58
li.u. H = 5408895.78
re.o. R = 3508339.08
re.o. H = 5409031.28


Fehrbelliner Straße

Zorndorfer Straße

Torgauer Straße 17 - Kita 4-gruppig - Lageplan 1.500

16.05.2013 - 65-6.102 MK

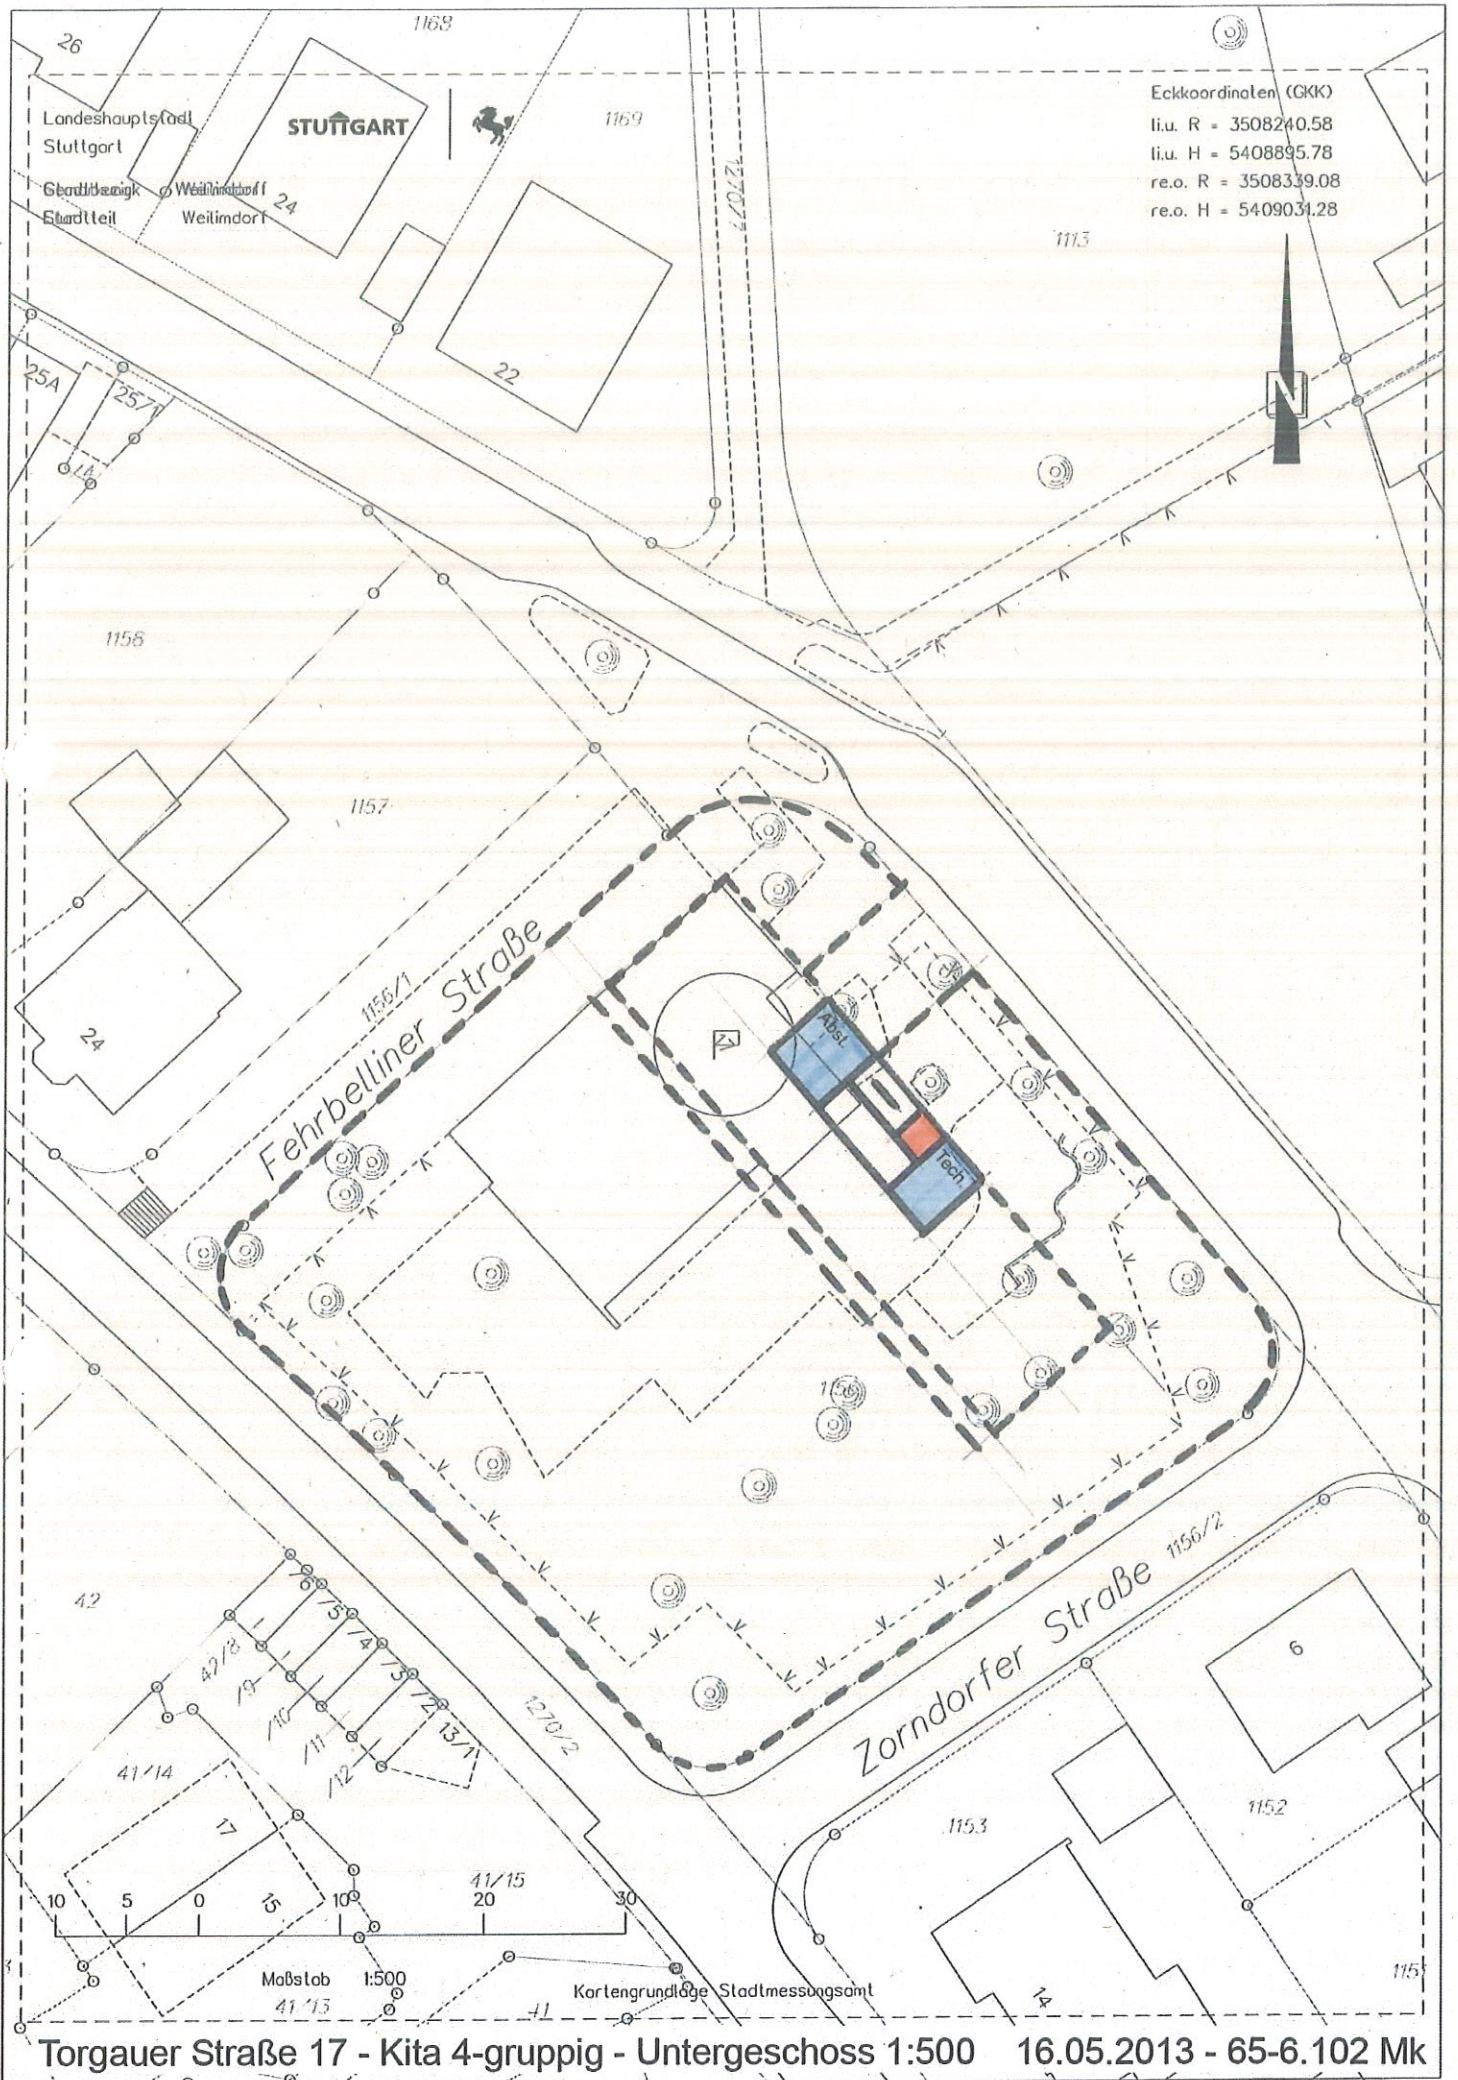

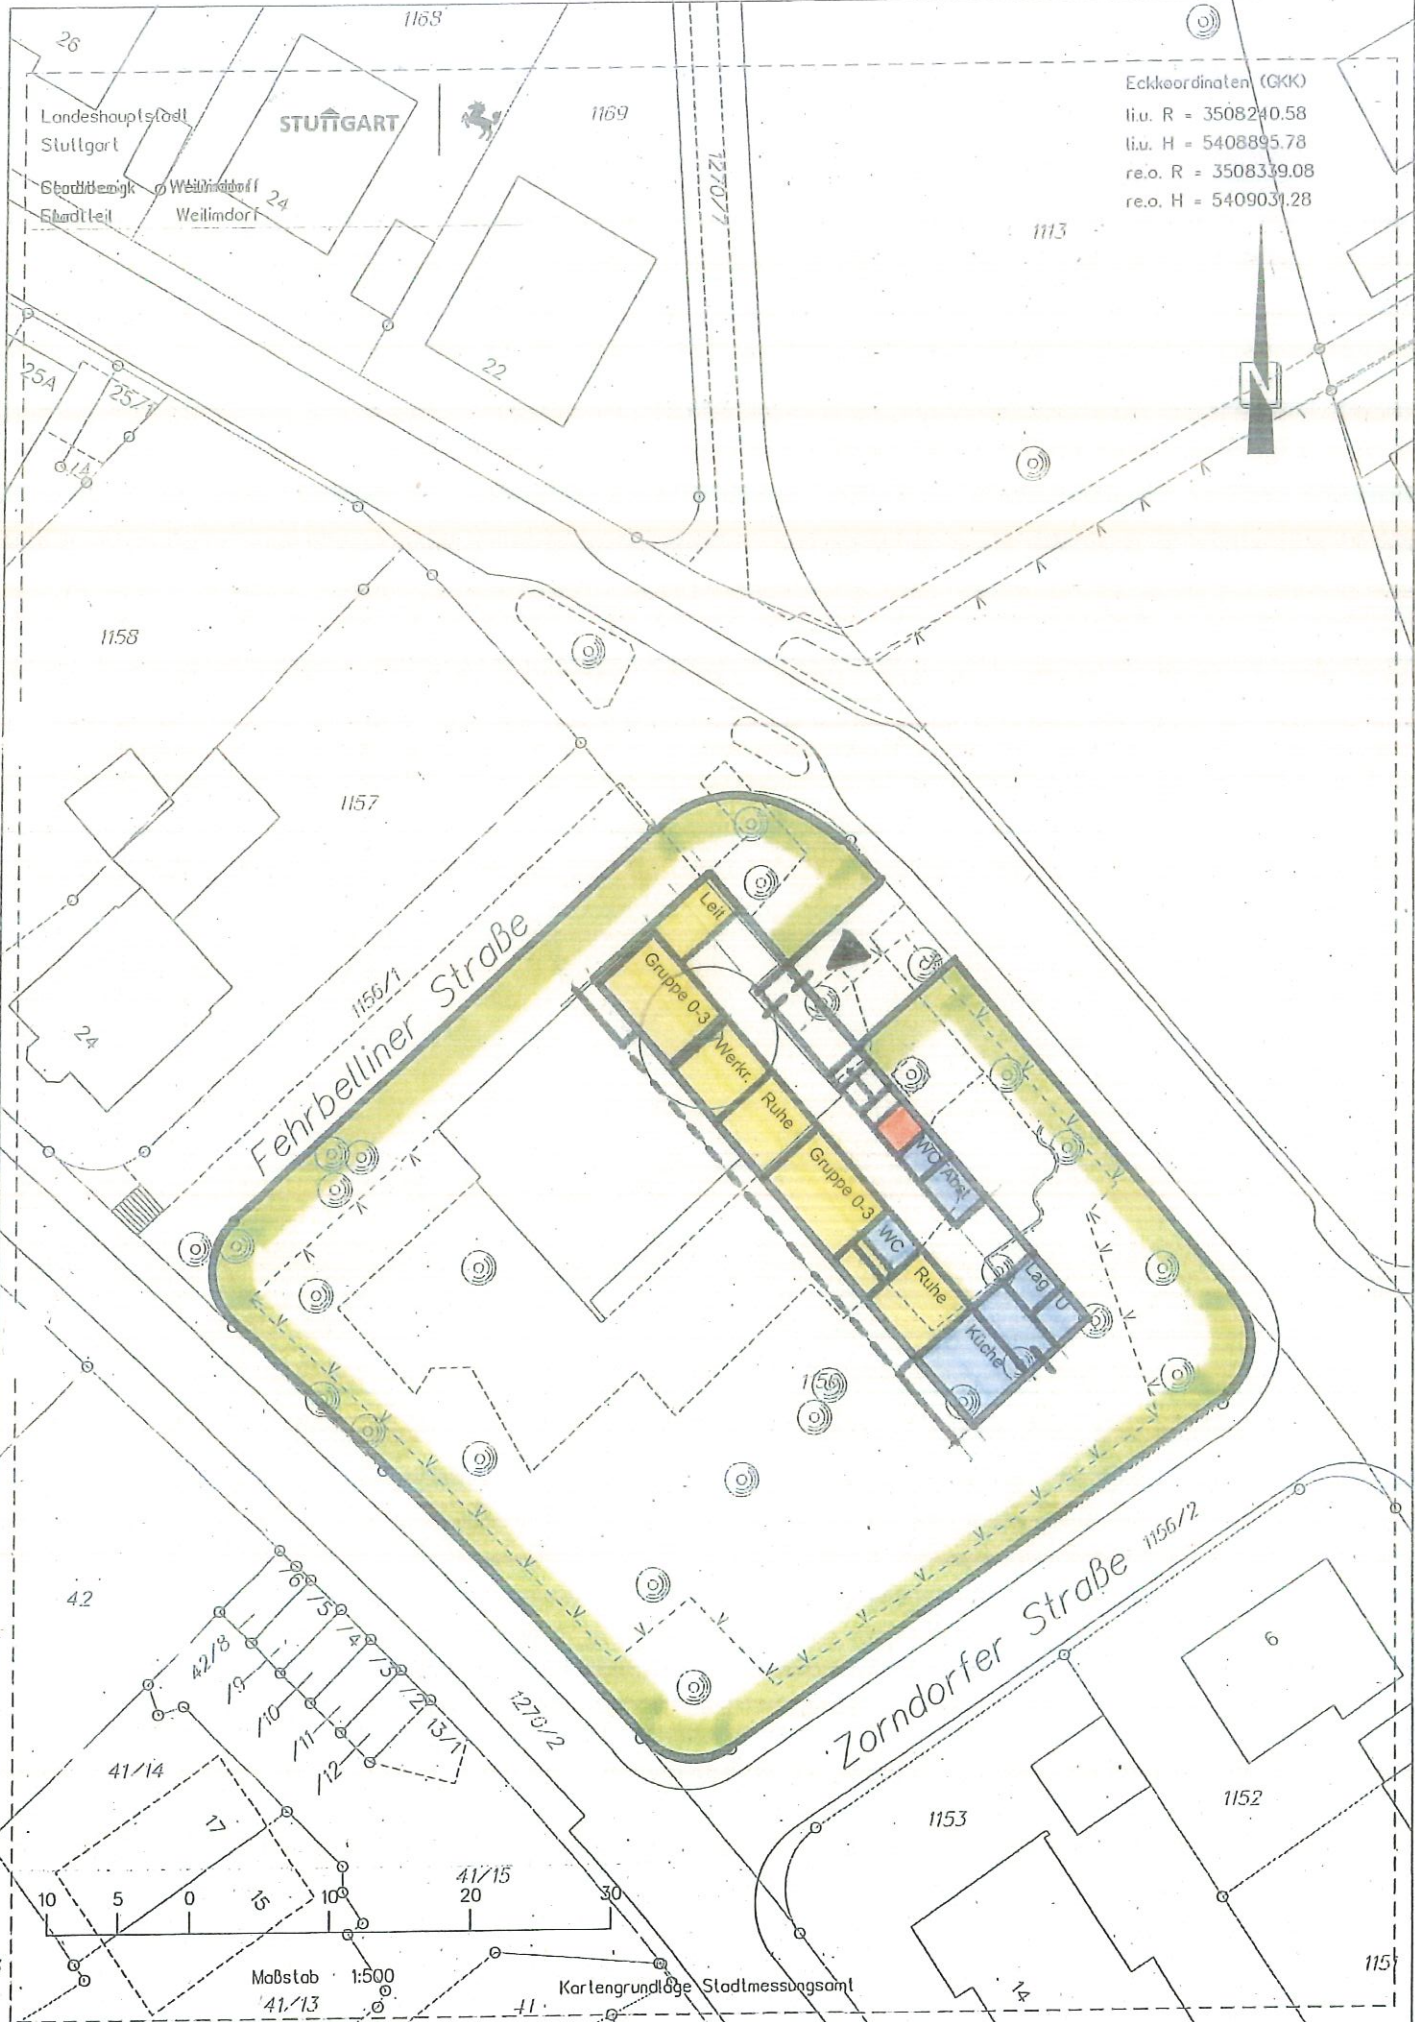


Eckkoordinaten (GKK)
 li.u. R = 3508240.58
 li.u. H = 5408895.78
 re.o. R = 3508339.08
 re.o. H = 5409031.28



Fehrbelliner Straße

Zorndorfer Straße

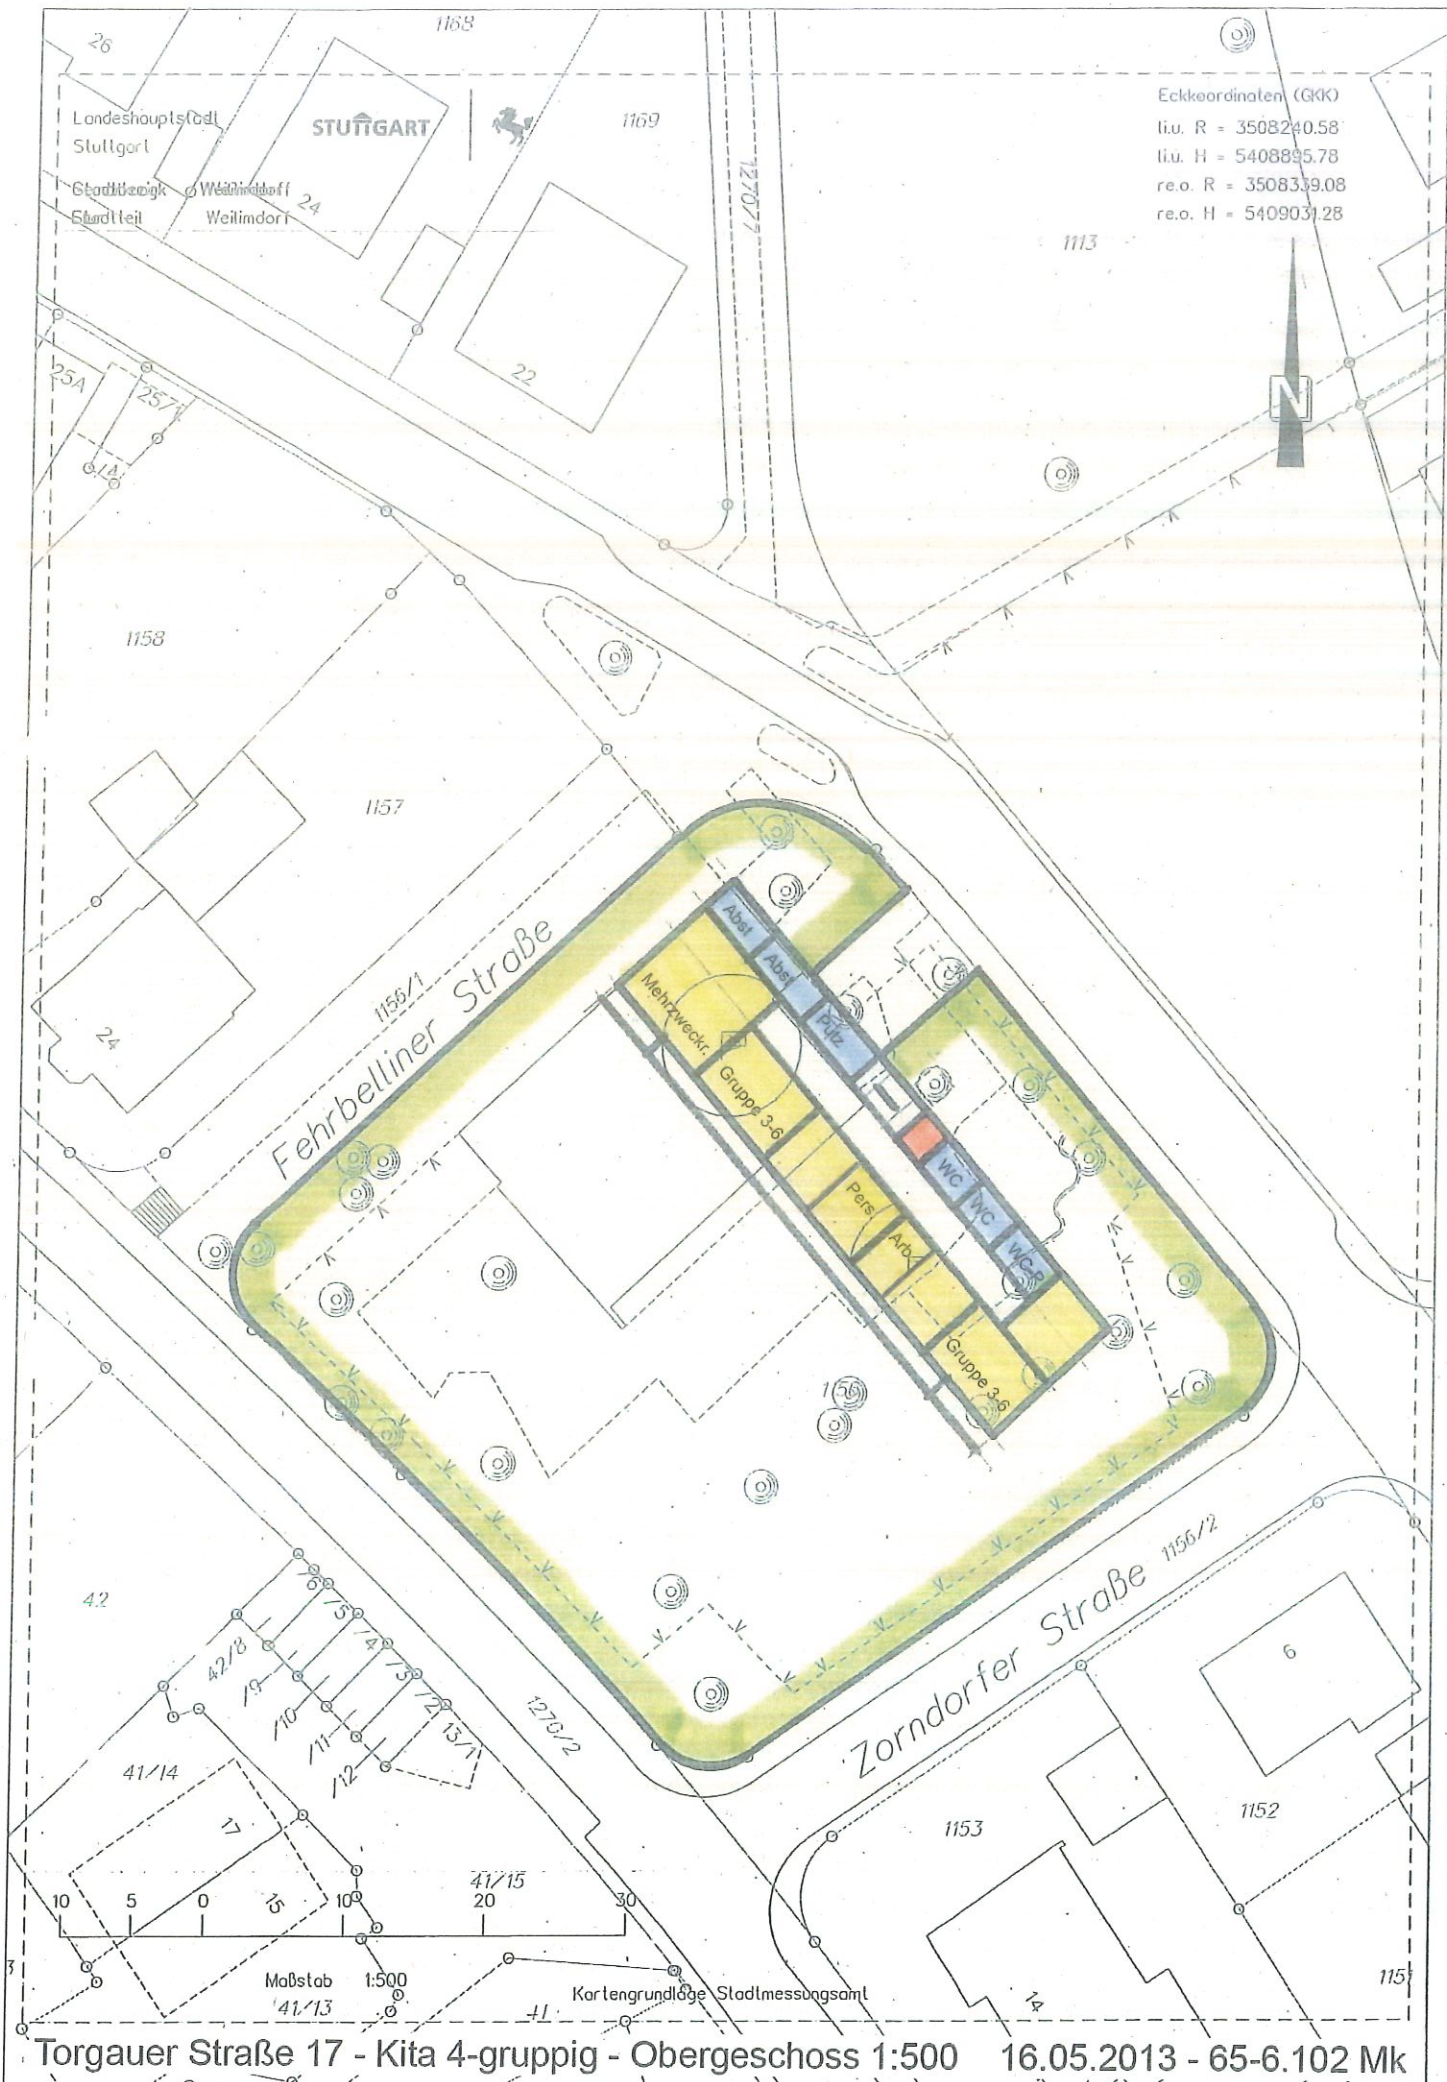

Eckkoordinaten (GKK)
 li.u. R = 3508240.58
 li.u. H = 5408895.78
 re.o. R = 3508339.08
 re.o. H = 5409031.28

Fehrbelliner Straße

Zorndorfer Straße

Maßstab 1:500
 Kartengrundlage Stadtmessungsamt