



Fahrradstellplätze

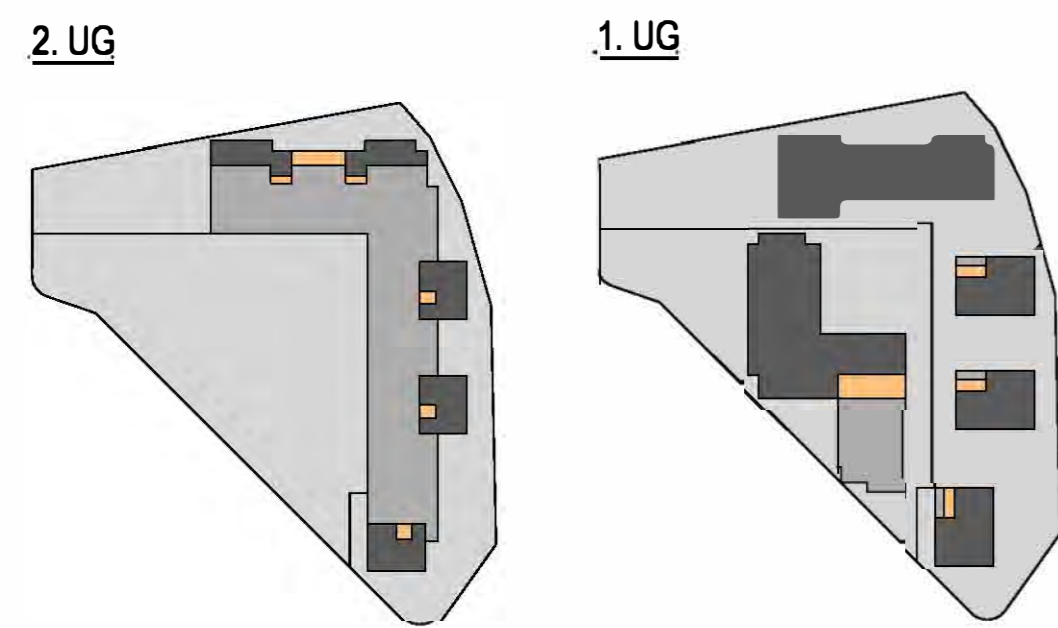

Bau	Wohnungen	SOLL		IST		Gesamt
		Stellplätze	2. UG	1. UG	Oberirdisch	
Pflegeheim (1)	30	60	45	15	60	
SW (2)	33	66	42	24	66	
GW (3)	15	30	7	13	30	
GW (4)	15	30	7	13	30	
GW (5)	12	24	7	7	24	

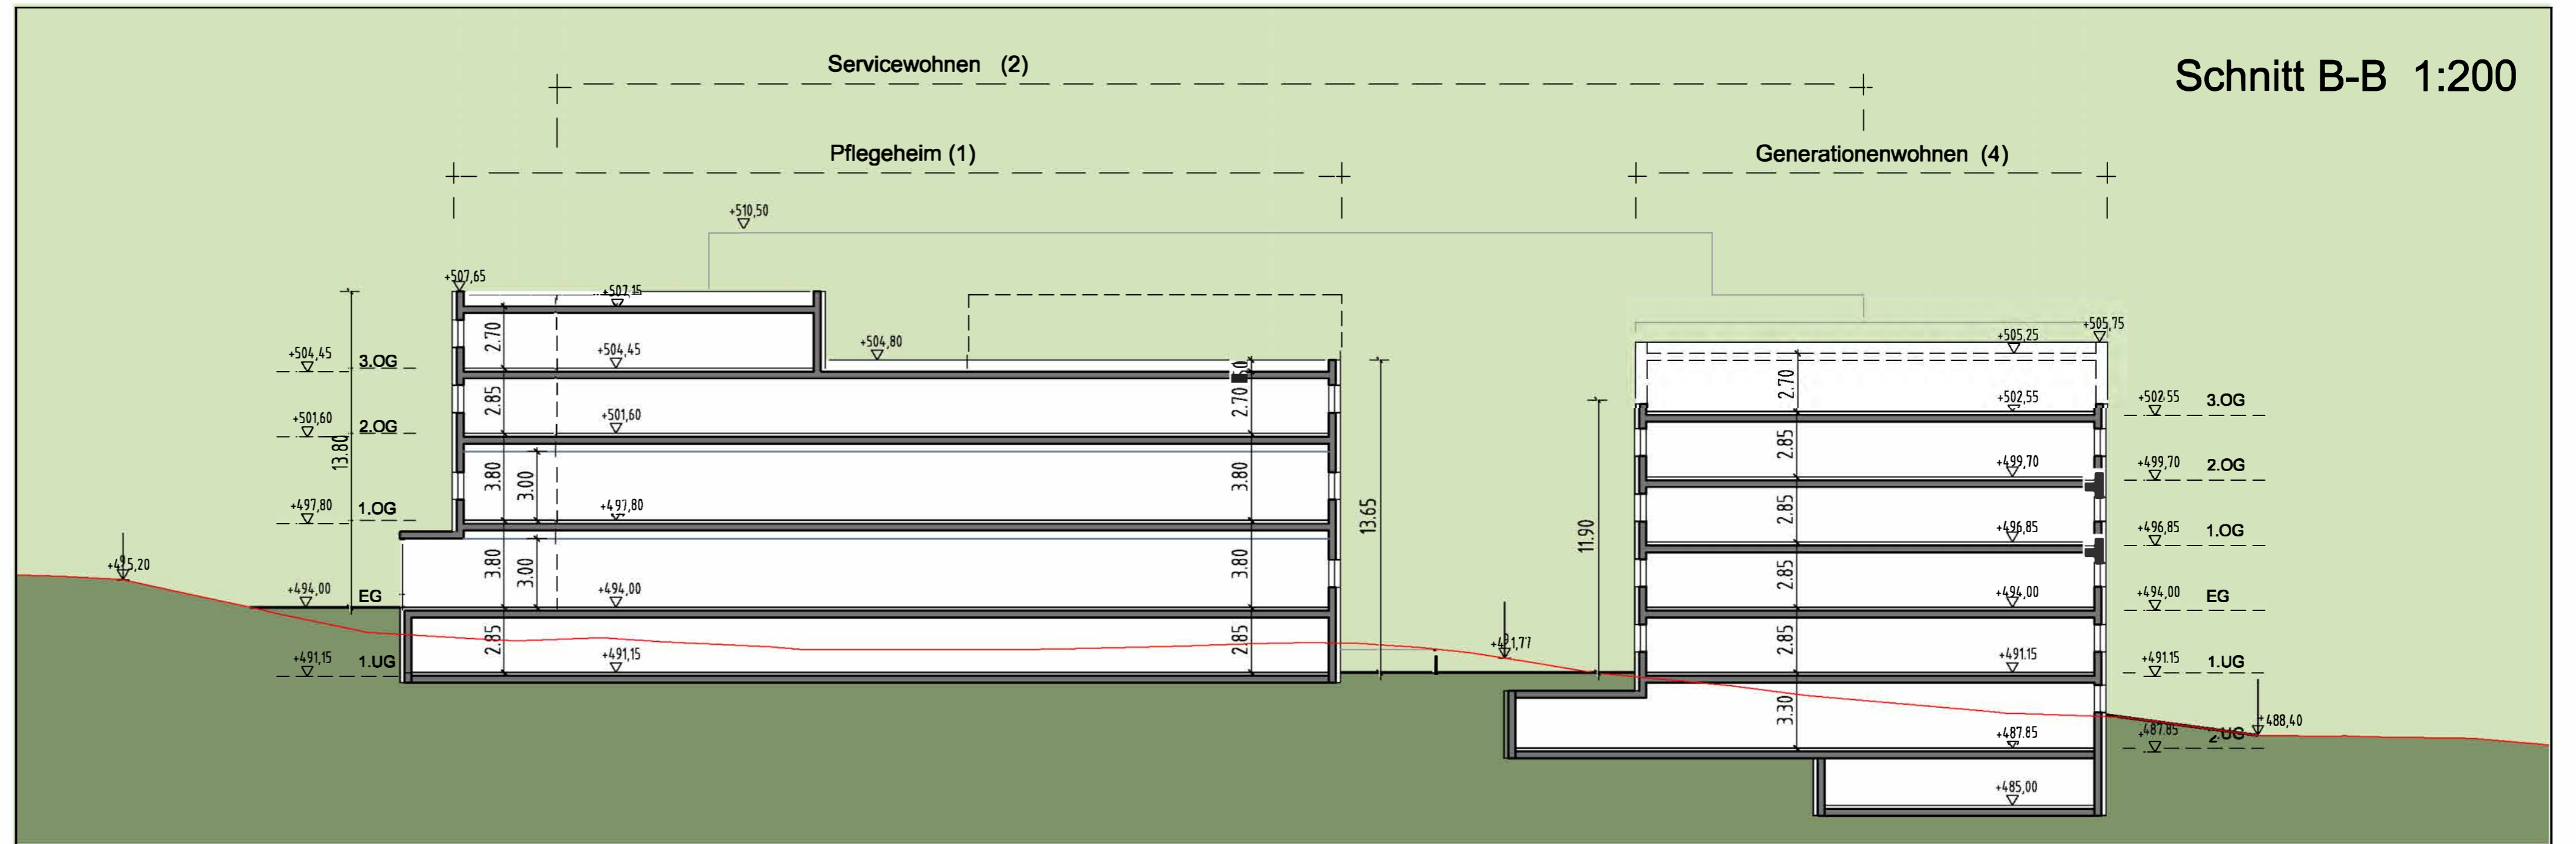

Grundrisse EG 1:200

