




Anlage 4 zu GRDRs 457/2014

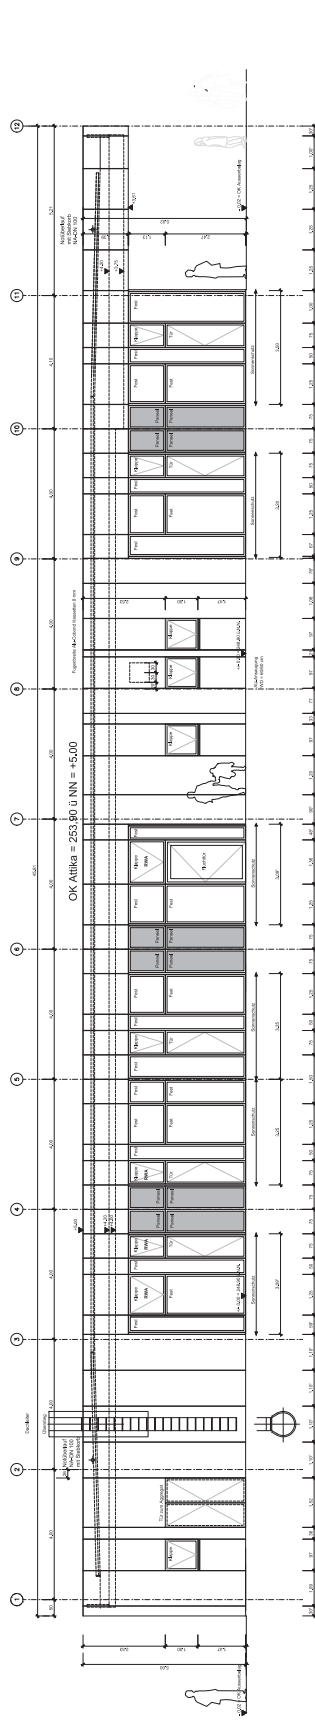

ANSICHT SÜD

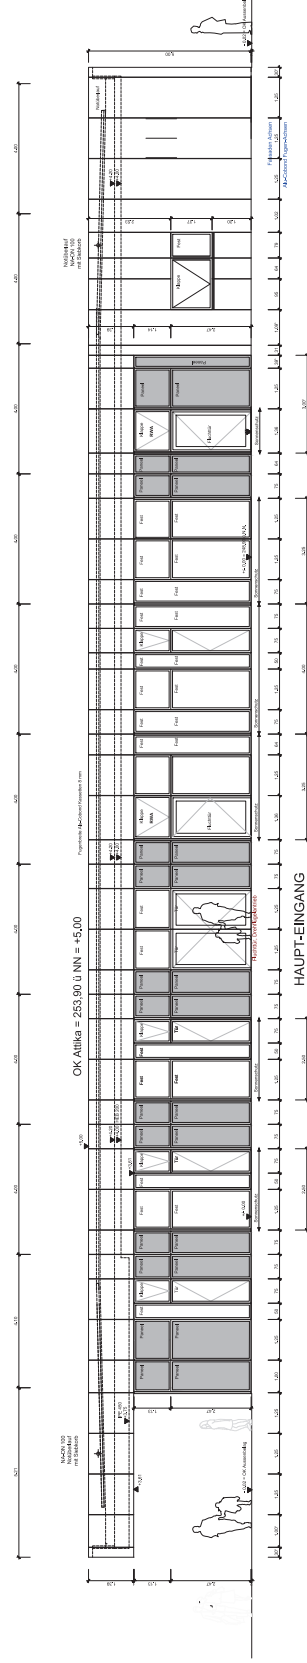

HAUPT-EINGANG

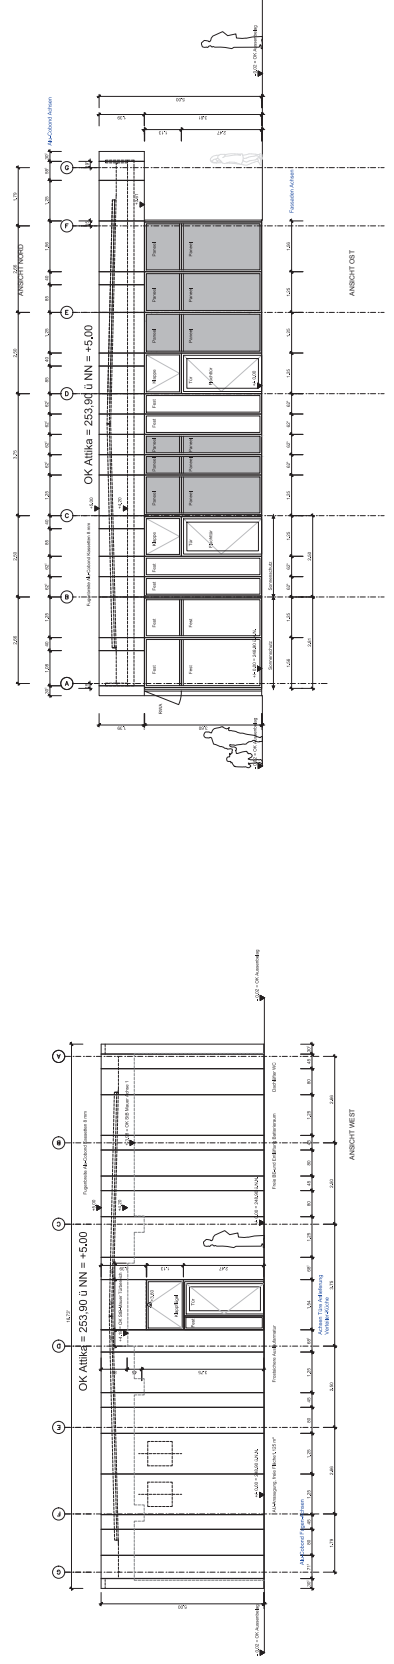

ANSICHT WEST










 ANLAGE 4 ZU GRDRs 457/2014

A E F H K L M S T 06280201

 Blattnummer

Ansicht Nord/Ost und West

21.01.2014