


Anlage 1 zur GRD Nr. 1334/2017

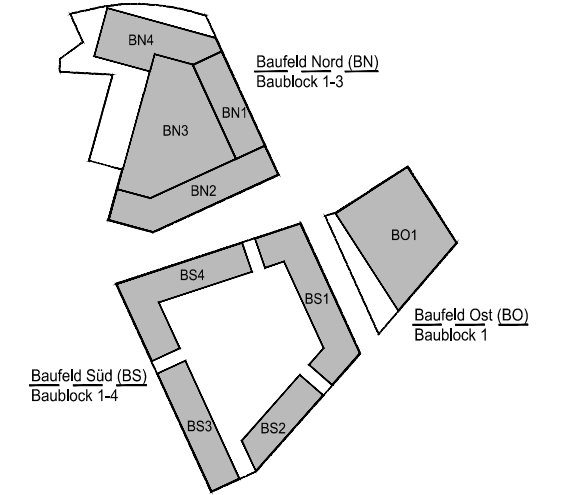


Anlage 1



BN 1	ca. 640 m ²
BN 2	ca. 1060 m ²
<hr/>	
BN 1+2 +TGA	ca. 1700 m ² ca. 1000 m ²

Flst-Nr.	m ²	Bauland (m ²)	TGA (m ²)
3102	421		104
3102/1	77		36
3108	101	47	54
3108/1	590	376	52
3111	2501	934	509
3118/1	488	137	88
3118/2	410	179	109
3118/3	547	28	
3123	1467		26
3179	1194		21
		1701	999

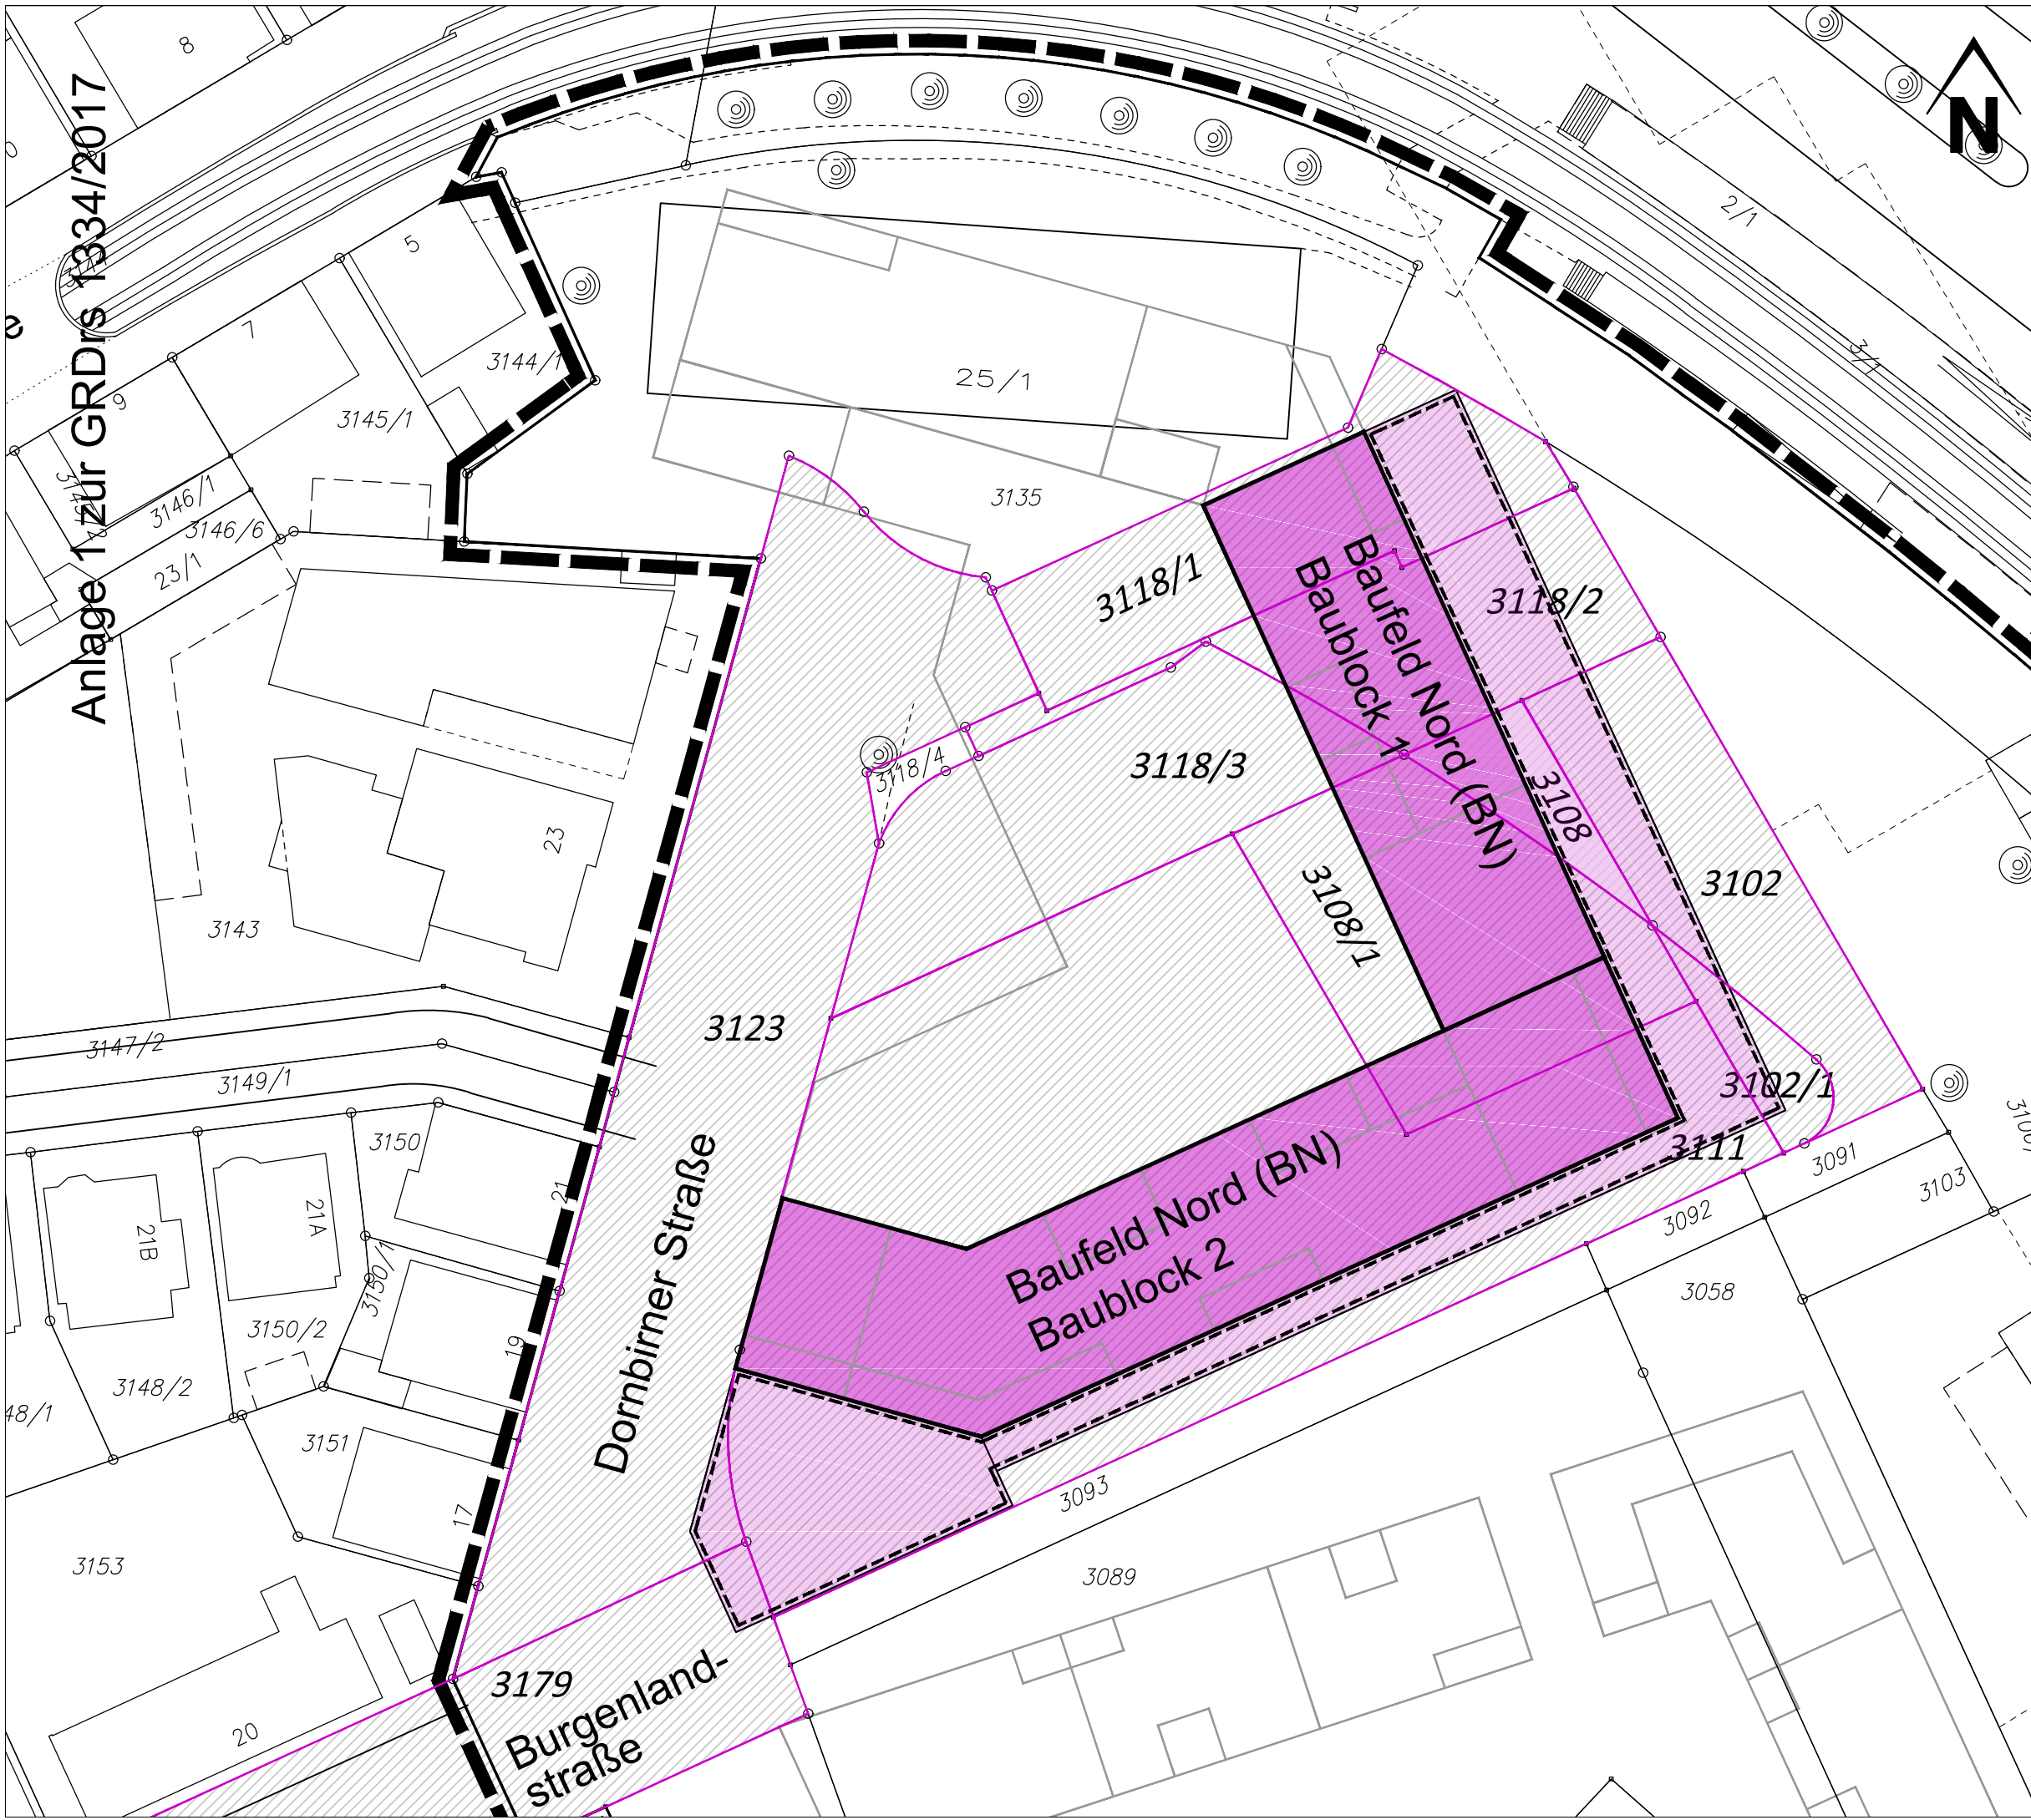

Amt für Stadtplanung und Stadterneuerung
STUTTGART | Städtebauliche Planung Nord

Quartier am Wiener Platz
 Parzellenplan
 Baufeld Nord (BN 1+2)
 + TGA

Feu 251

Datum: 09.06.2016
 Maßstab: 1 : 500
 Geändert: 29.07.2016

Bearbeitet: Sp / bs | Abteilungsleiter: Maurer | Amtsleiter: Dr.- Ing. Kron