



# Anlage 3 zu GR Drs 799/2016

EG

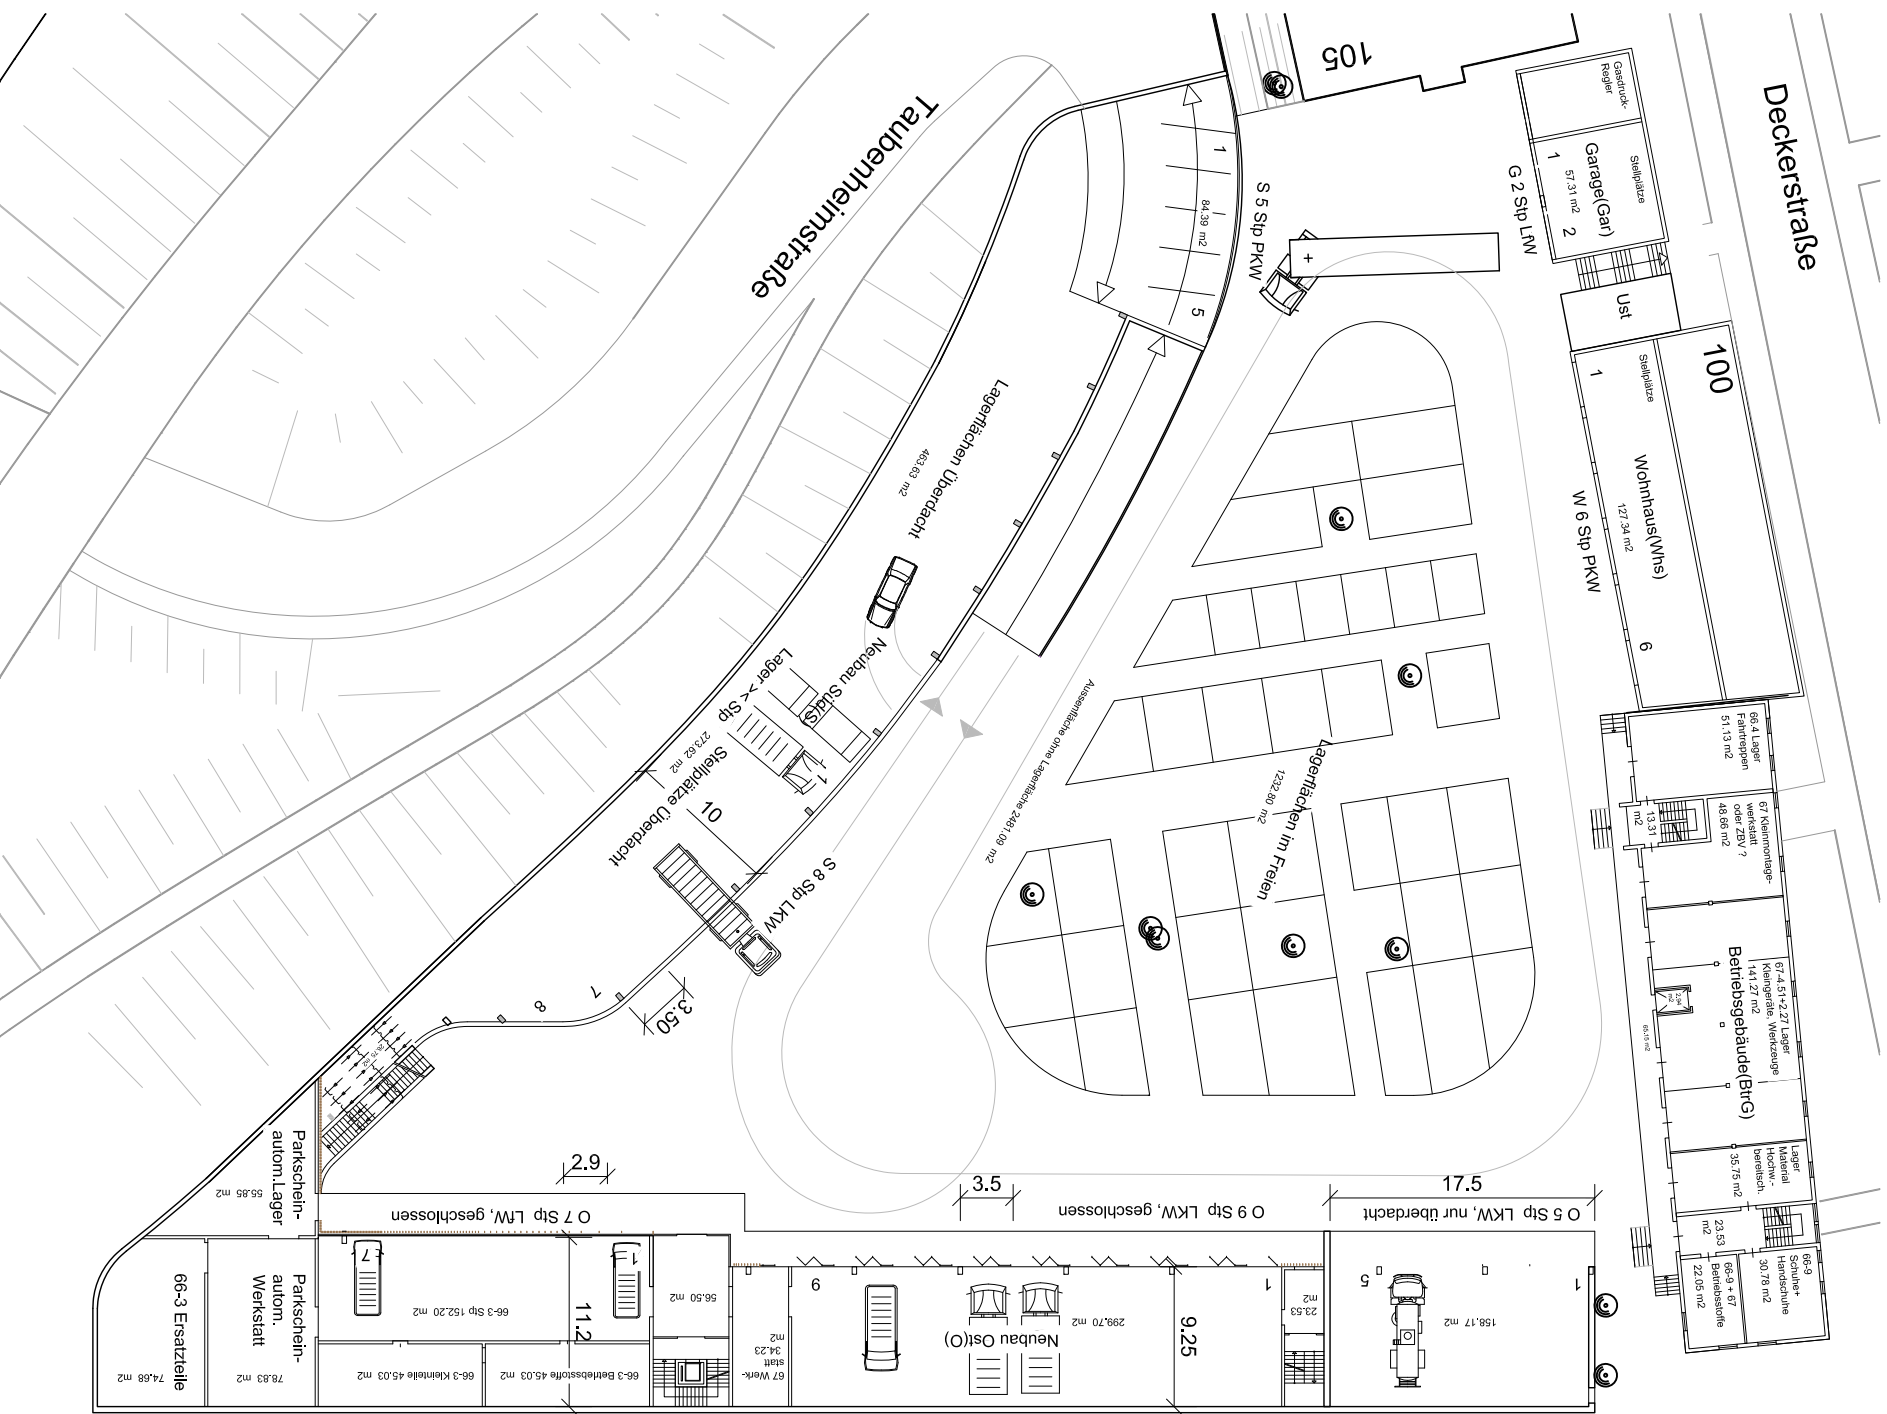

1. OG

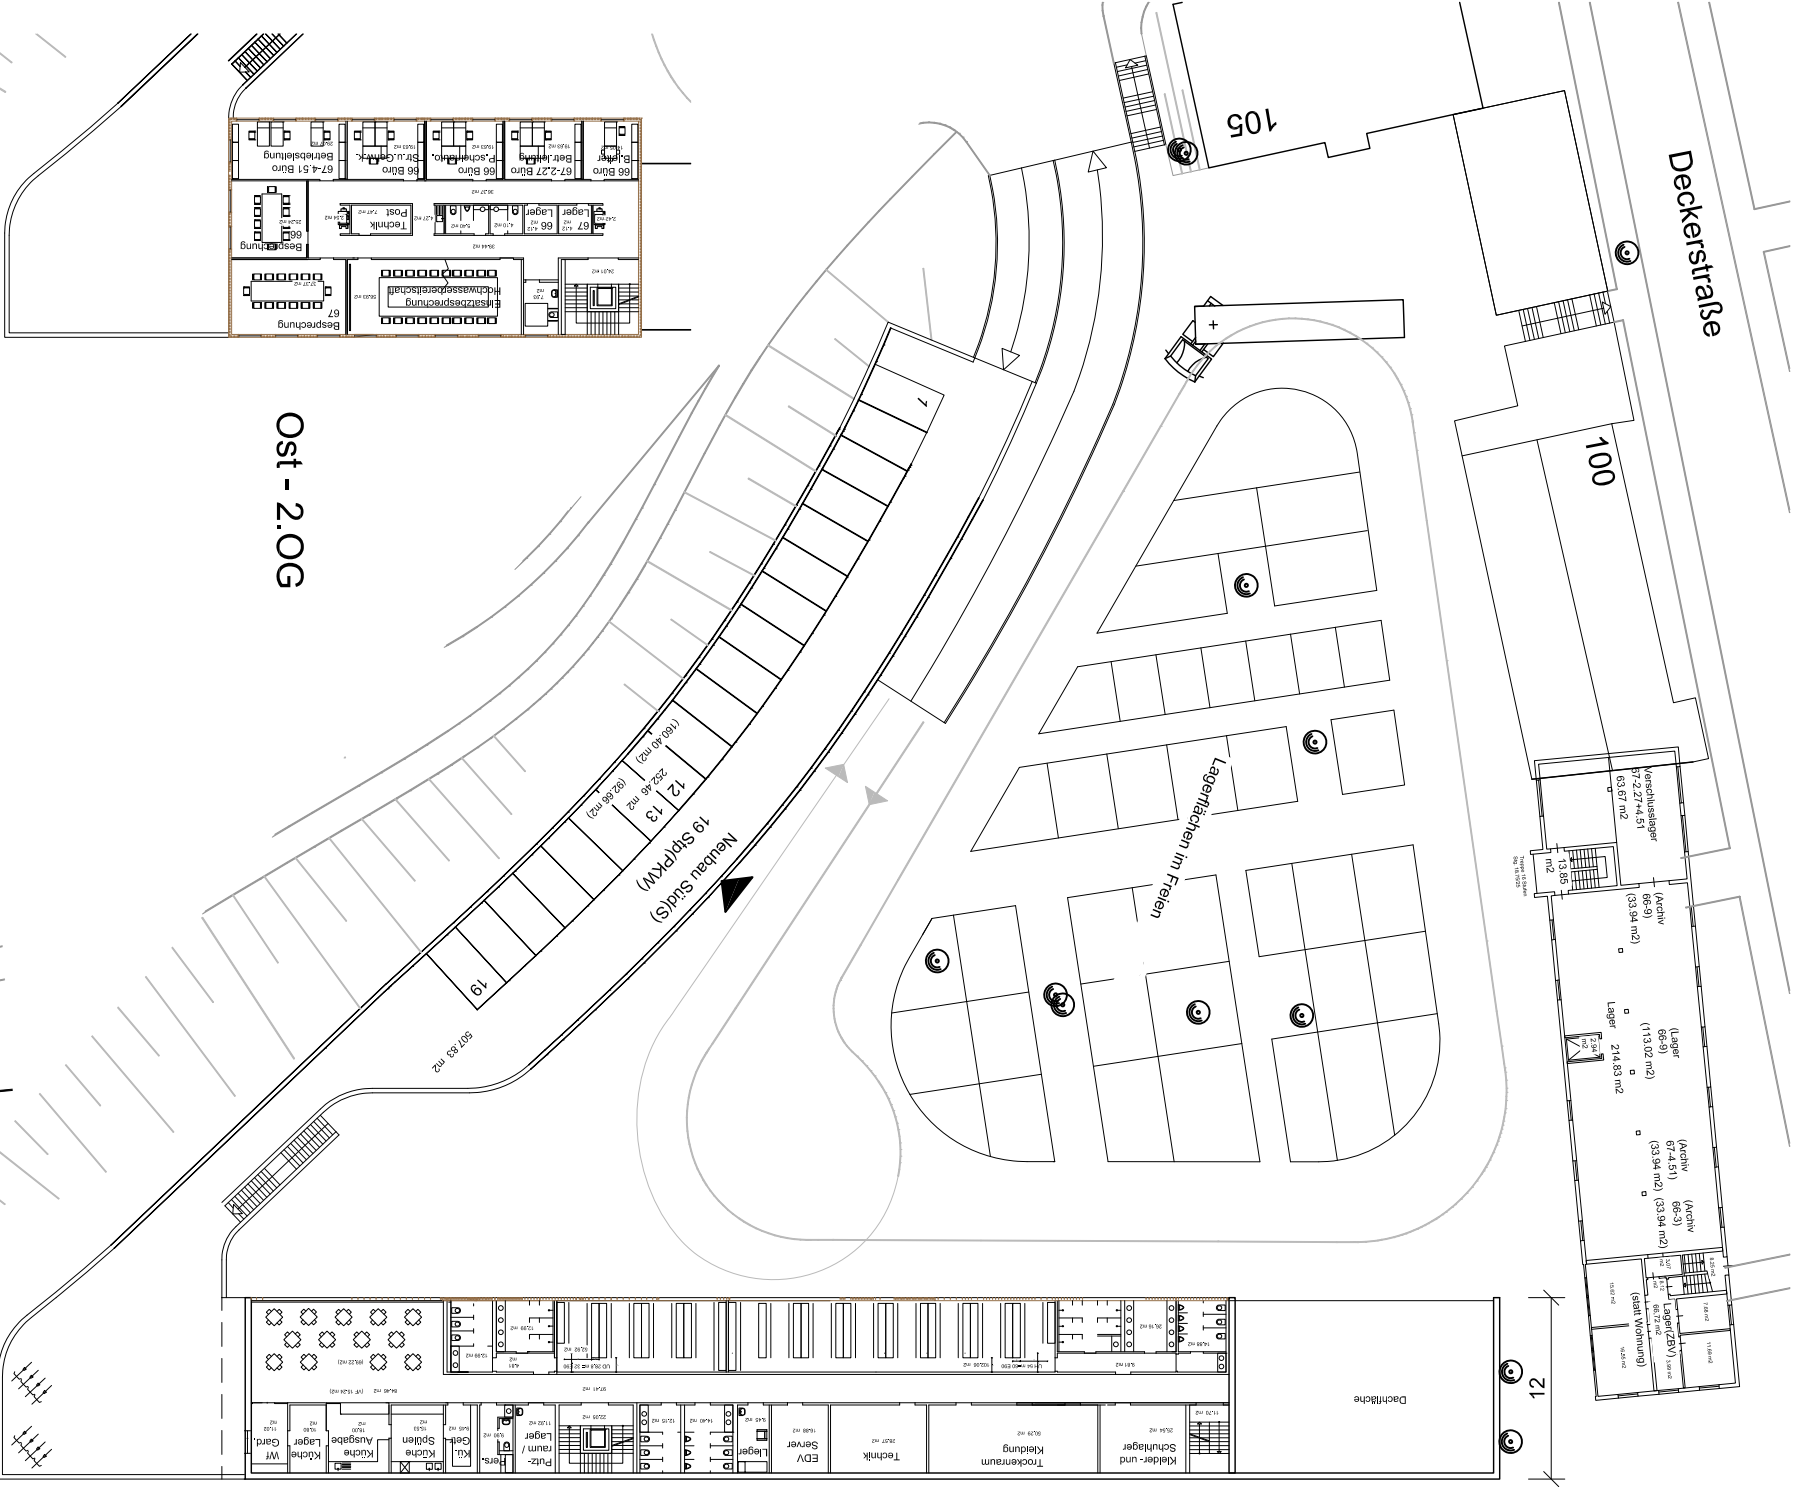

Ost - 2.OG

BtRG-UG

